



WILLOW SD25-02

1,530 SQ. FT. | 3 | 2.5



Elev. A1




Elev. A2


Elev. B1

Elev. B2


25'
SEMI
DETACHED

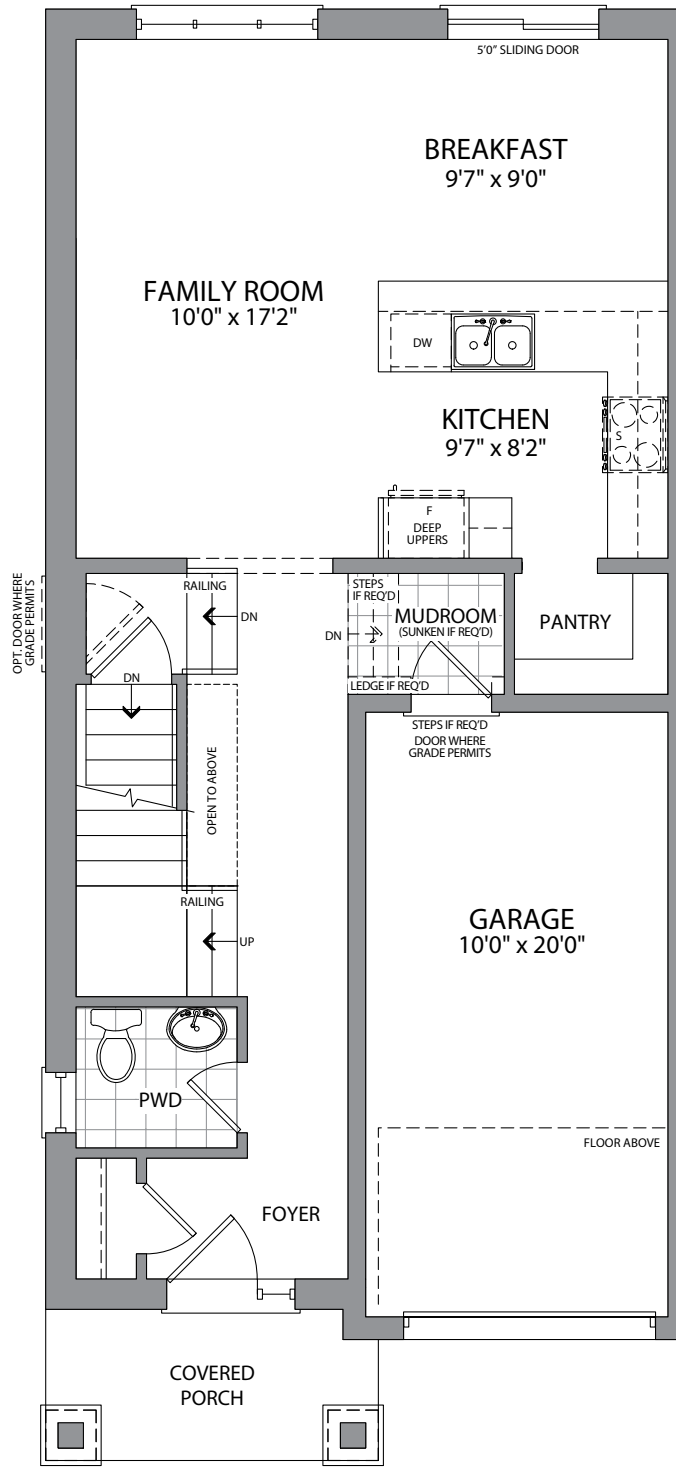


MAIN FLOOR
ELEV. A1/A2

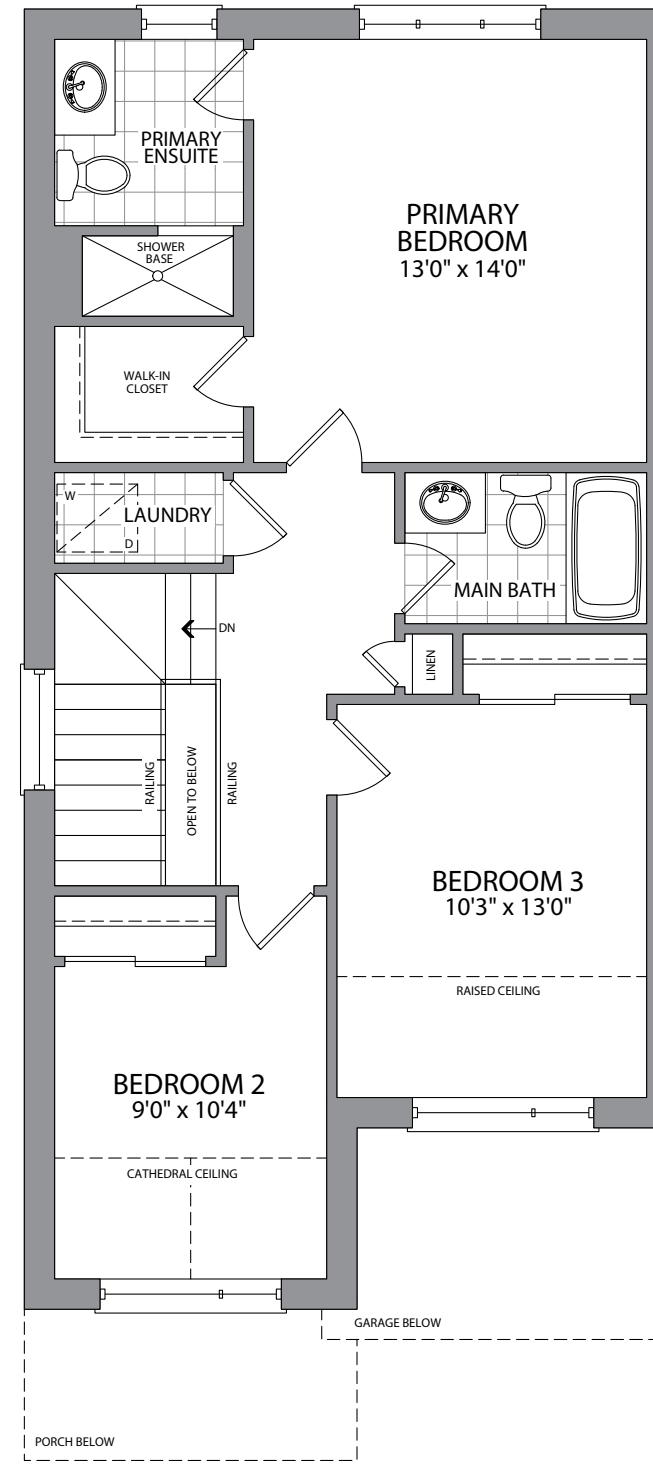


UPPER FLOOR
ELEV. A1/A2

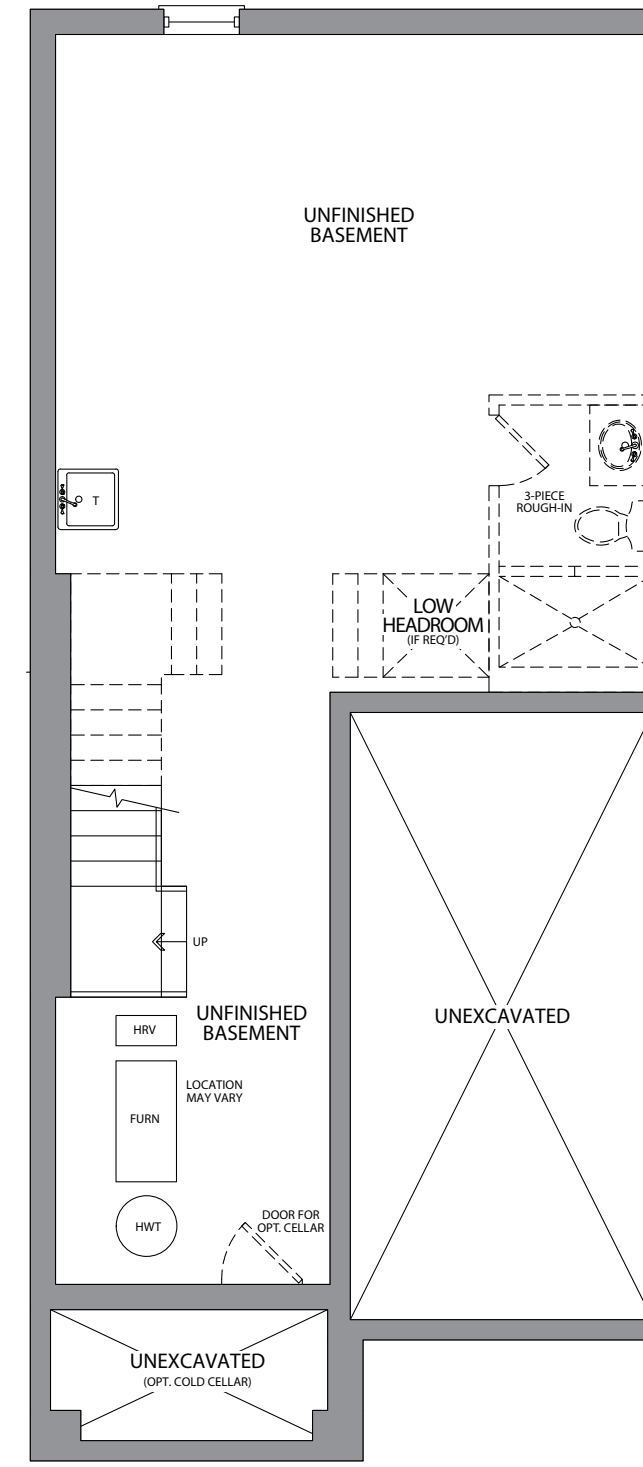


BASEMENT
ELEV. A1/A2

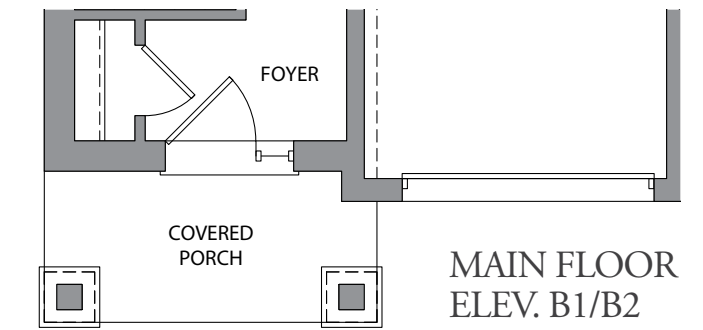

MAIN FLOOR
ELEV. B1/B2

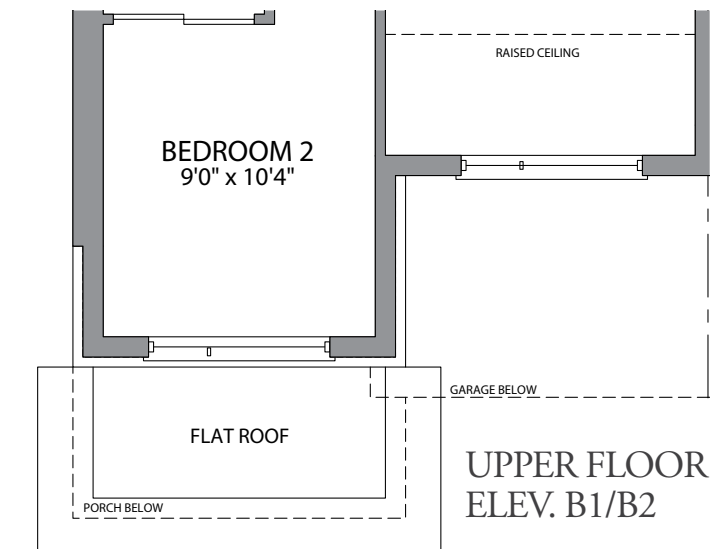

UPPER FLOOR
ELEV. B1/B2

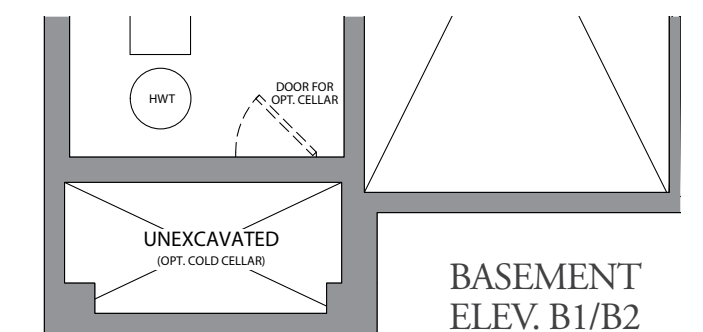

BASEMENT
ELEV. B1/B2